


Water Reservoir Tank

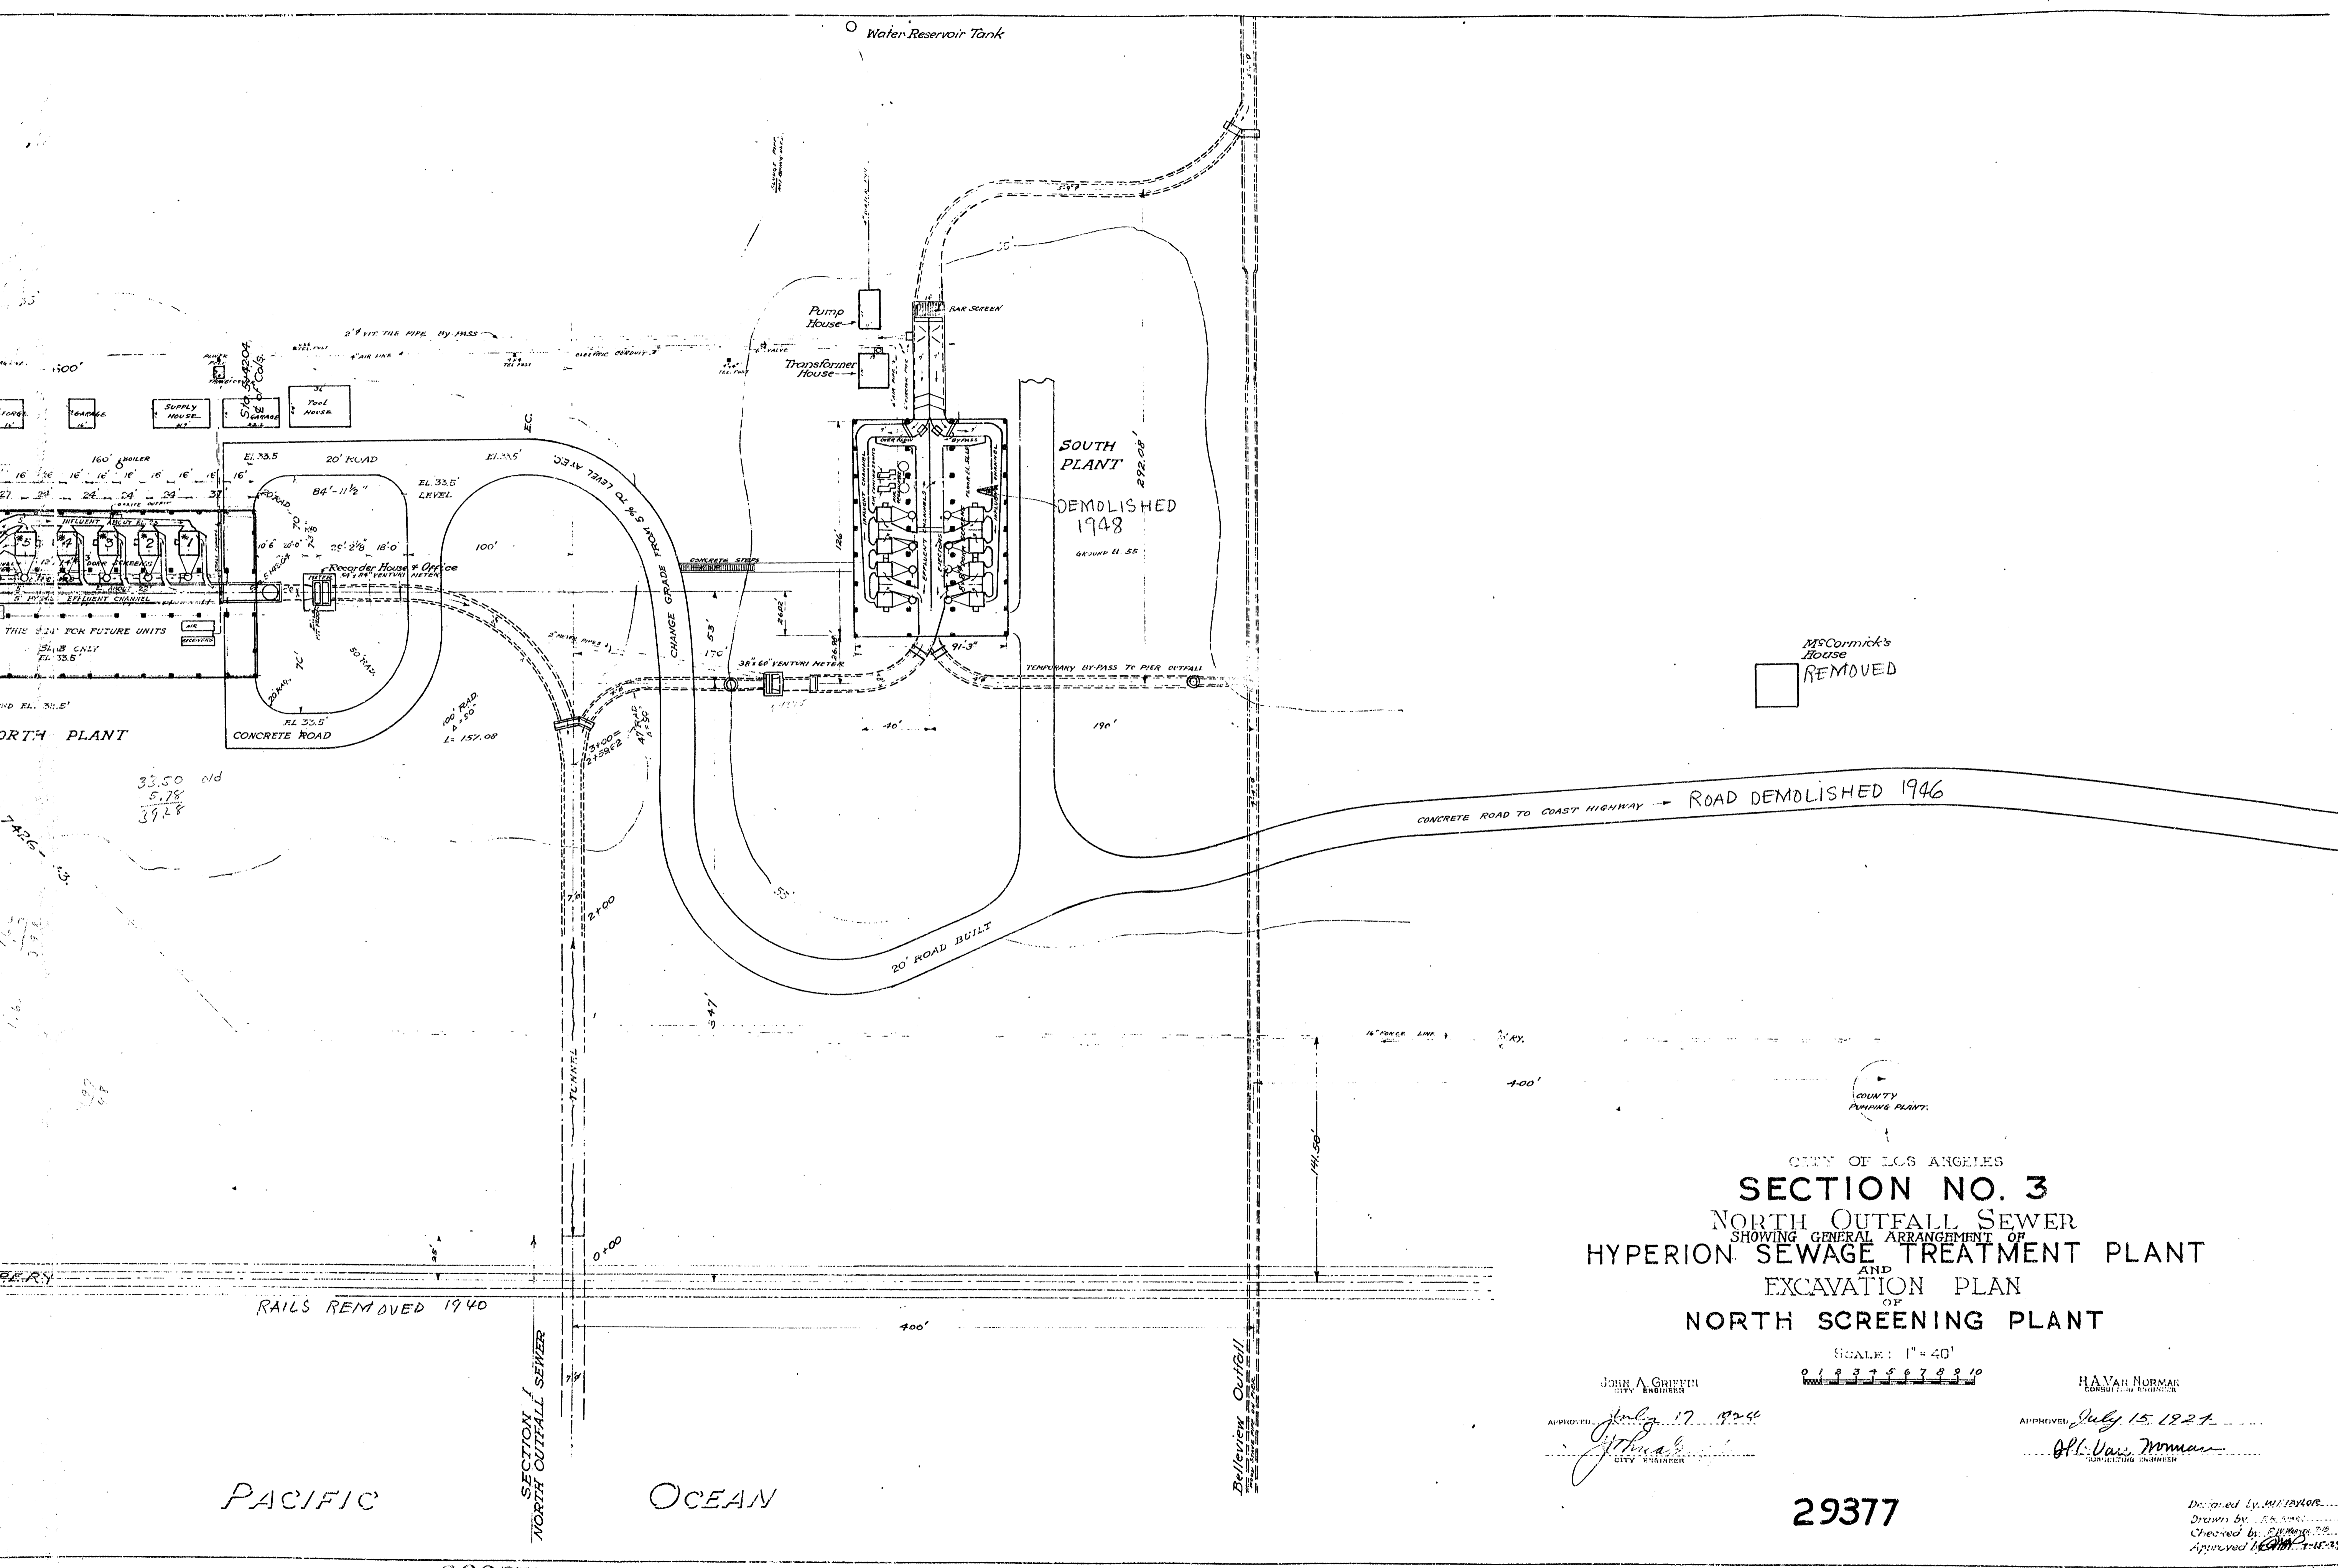

McCormick's House
REMOVED

CITY OF LOS ANGELES
SECTION NO. 3
 NORTH OUTFALL SEWER
 SHOWING GENERAL ARRANGEMENT OF
HYPERION SEWAGE TREATMENT PLANT
 AND
 EXCAVATION PLAN
 OF
NORTH SCREENING PLANT

SCALE: 1" = 40'
 0 1 2 3 4 5 6 7 8 9 10

JOHN A. GRIFFIN
 CITY ENGINEER
 APPROVED July 17, 1924
John A. Griffin
 CITY ENGINEER

HAYAR NORMAN
 CONSULTING ENGINEER
 APPROVED July 15, 1924
H. Van Norman
 CONSULTING ENGINEER

29377

Designed by W. Taylor
 Drawn by J. B. Smith
 Checked by E. J. Taylor
 Approved by W. Taylor

PRINTED & NUMBERED NOV. 11, 1924
 TRACING MISSING. W. T. TAYLOR.
 1 BR. ARCH. DESK. ROOM 715.

29377

$\Delta = 53^{\circ} 45' 55''$
 $R = 200'$
 $T = 101.38$
 $L = 187.66$

$\Delta = 53^{\circ} 07' 45''$
 $R = 200$
 $L = 185.46$

33.50 old
5.78
39.28

See B-3080

